



YMCA SC NATIONAL SWIMMING CHAMPIONSHIP APRIL 1-5, 2012

GREENSBORO AQUATIC CENTER
PARKING

- ① GAC Parking Entrance for Parents & Spectators
- ② Pass Entrance
- ③ Drop N' Go
- ④ ACC Hall Of Champions
- ⑤ Special Events Center
- ⑥ Pavilion
- ⑦ Coliseum
- ⑧ Advance Box Office Entrance
- ⑨ Amphitheatre VIP Lot
- ⑩ Stamey's BBQ




SERVICE DRIVE

SECURITY

LOADING DOCK

THIS BOOTH IS IN FRONT OF ROLL UP DOOR

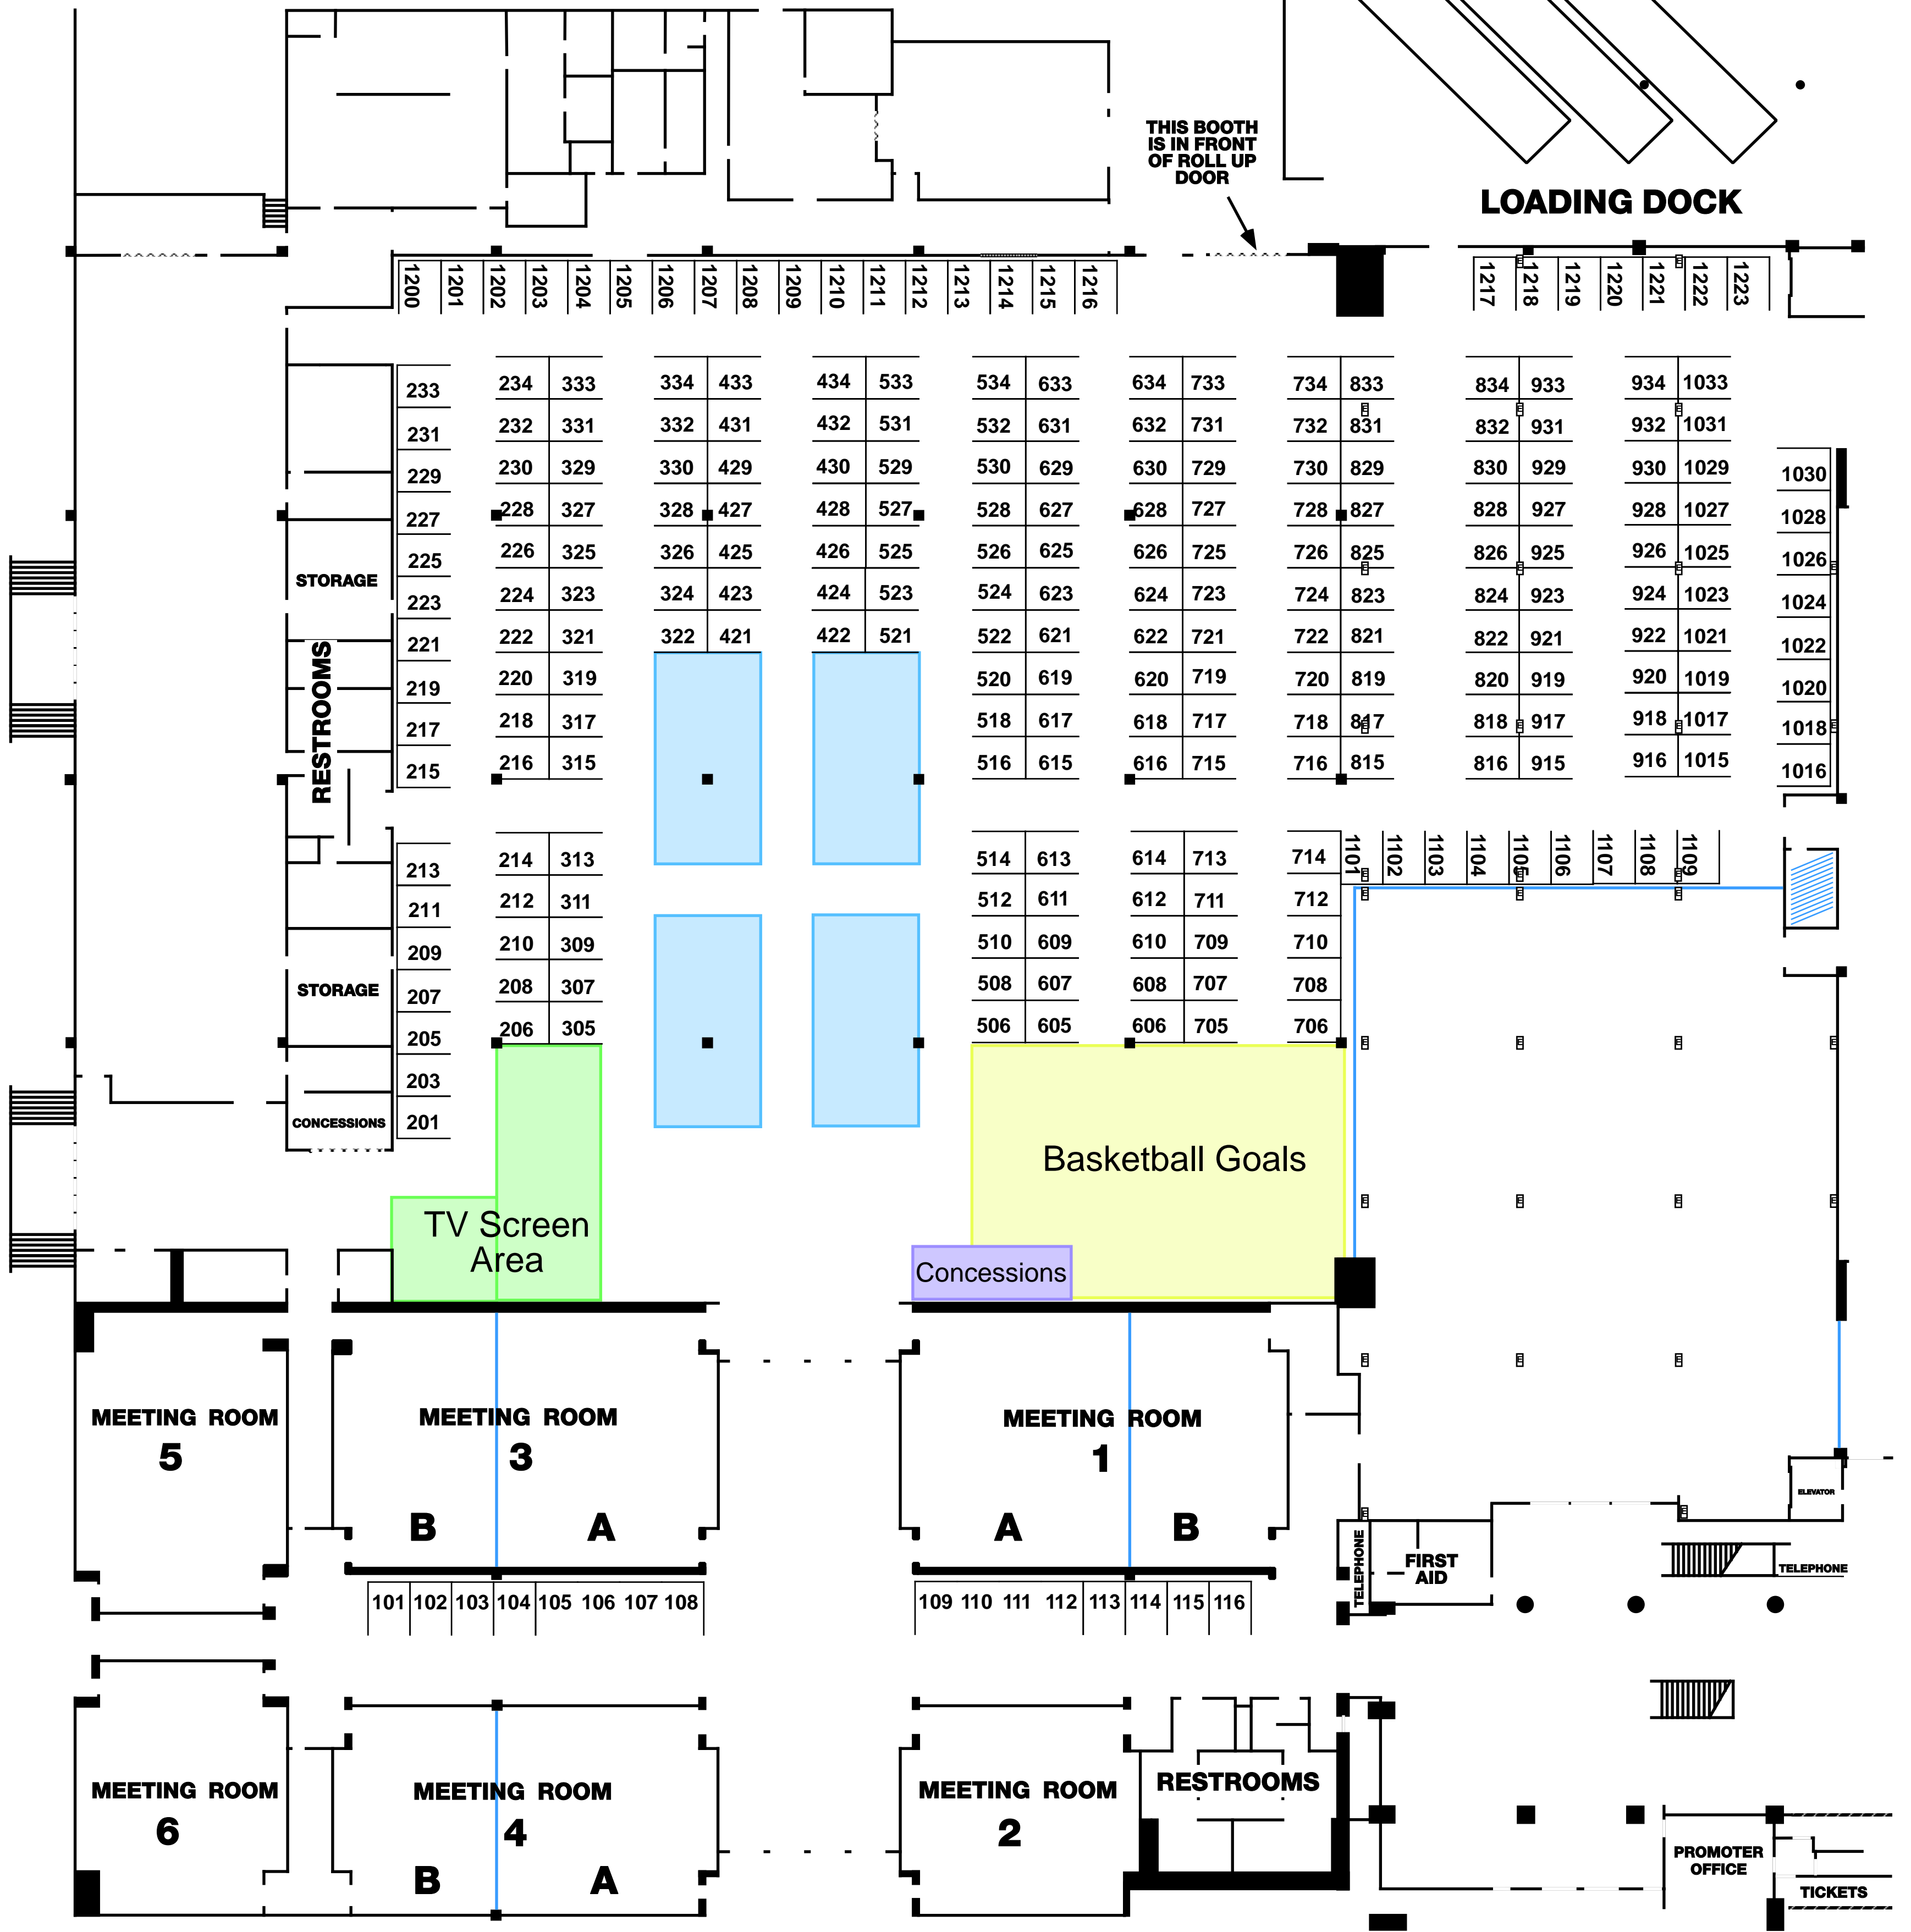

LEGEND:
 ■ COLUMN
 ■ FLOOR UTILITY BOX

HOLLINS Exposition Services

PO Box 49837
 Greensboro, NC 27419
 (336) 315-5225

Lobby: 16 - 8'x10' Booths
 West Wing Hall A: 167 8'x10' Booths
 West Wing Hall B: 74 - 10'x10' Booths

**2012 YMCA National
 Swimming Championships
 March 30 - April 5, 2012**

Greensboro Coliseum
 Special Events Center
 Greensboro, NC

Revised: 03/13/12

Use or reproduction of this drawing without the express written permission of Hollins Exposition Services is strictly prohibited.



GAC Event Center
Athletes Village
Officials Meetings

Greensboro Parking ↗



Coaches & Officials
Swimmers
Entrance

**Spectators
Entrance**

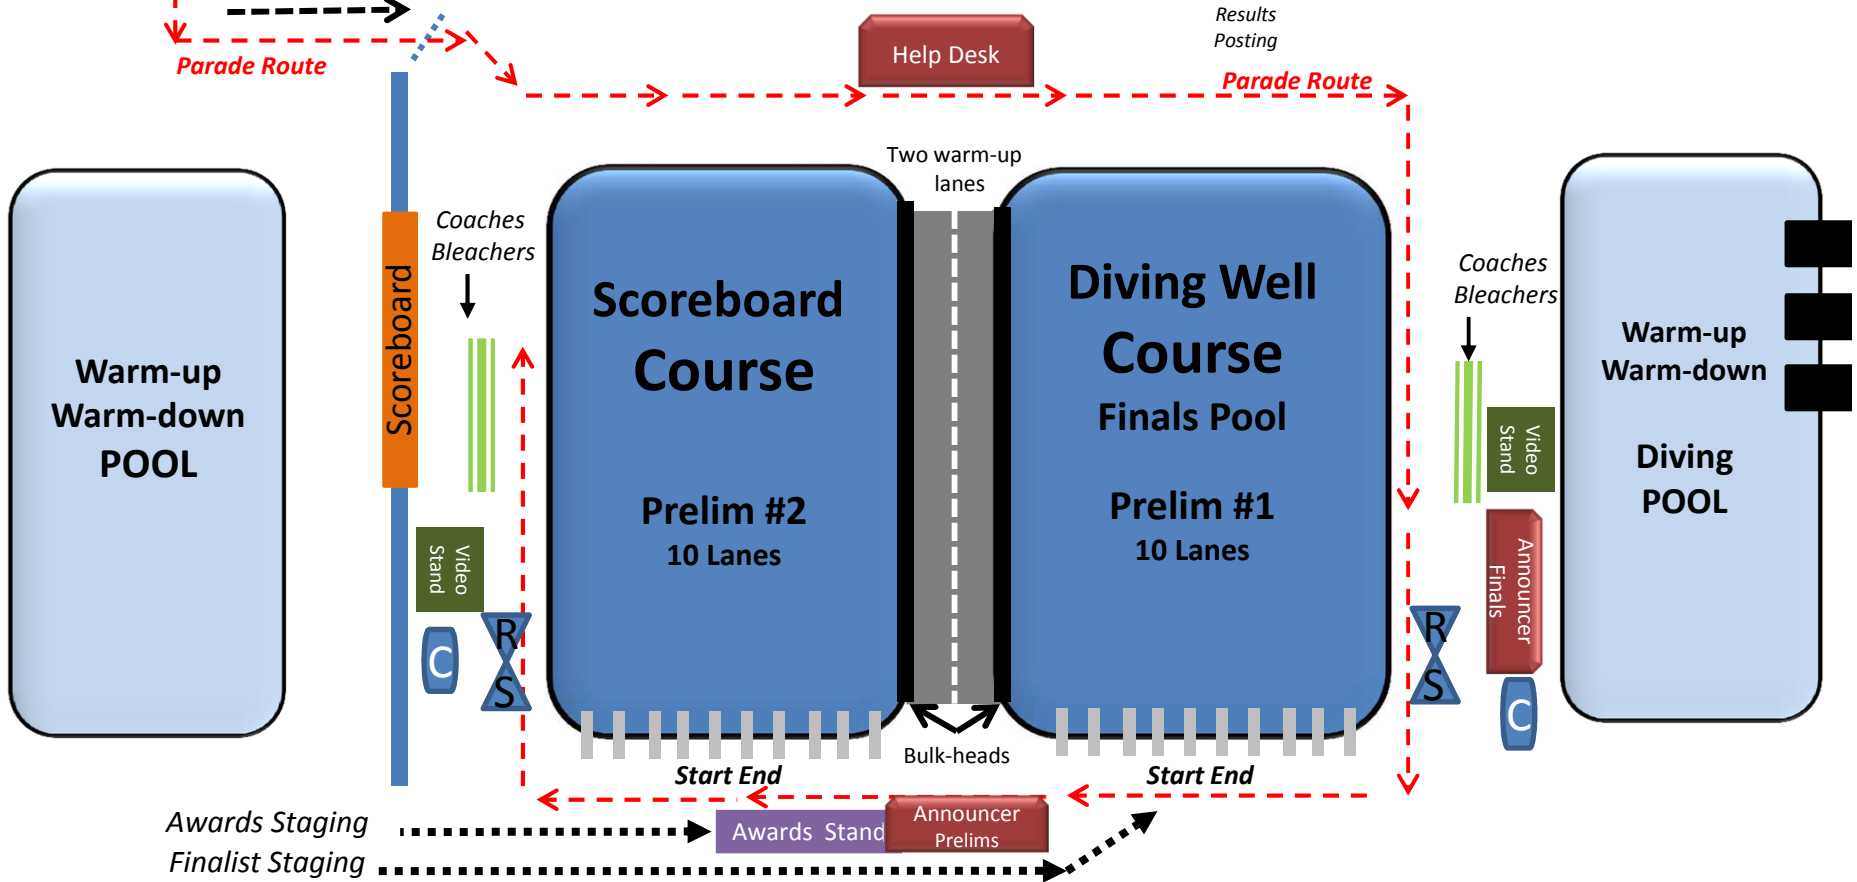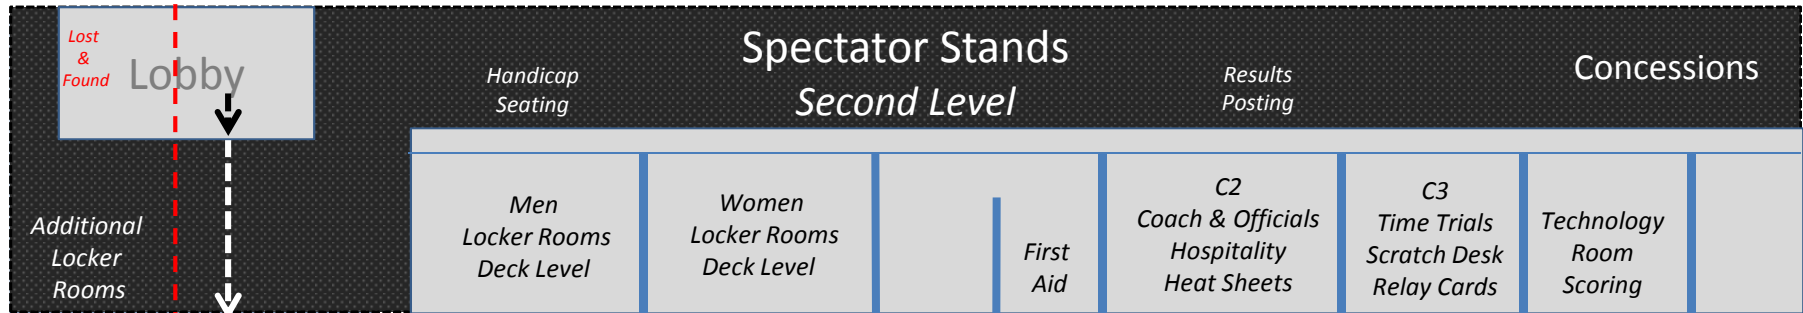




2012 YMCA NATIONAL SHORT COURSE SWIMMING CHAMPIONSHIP



SITE PLAN
SCALE: 1" = 200'

Registration – Special Event Center

Sunday April 1, 2012

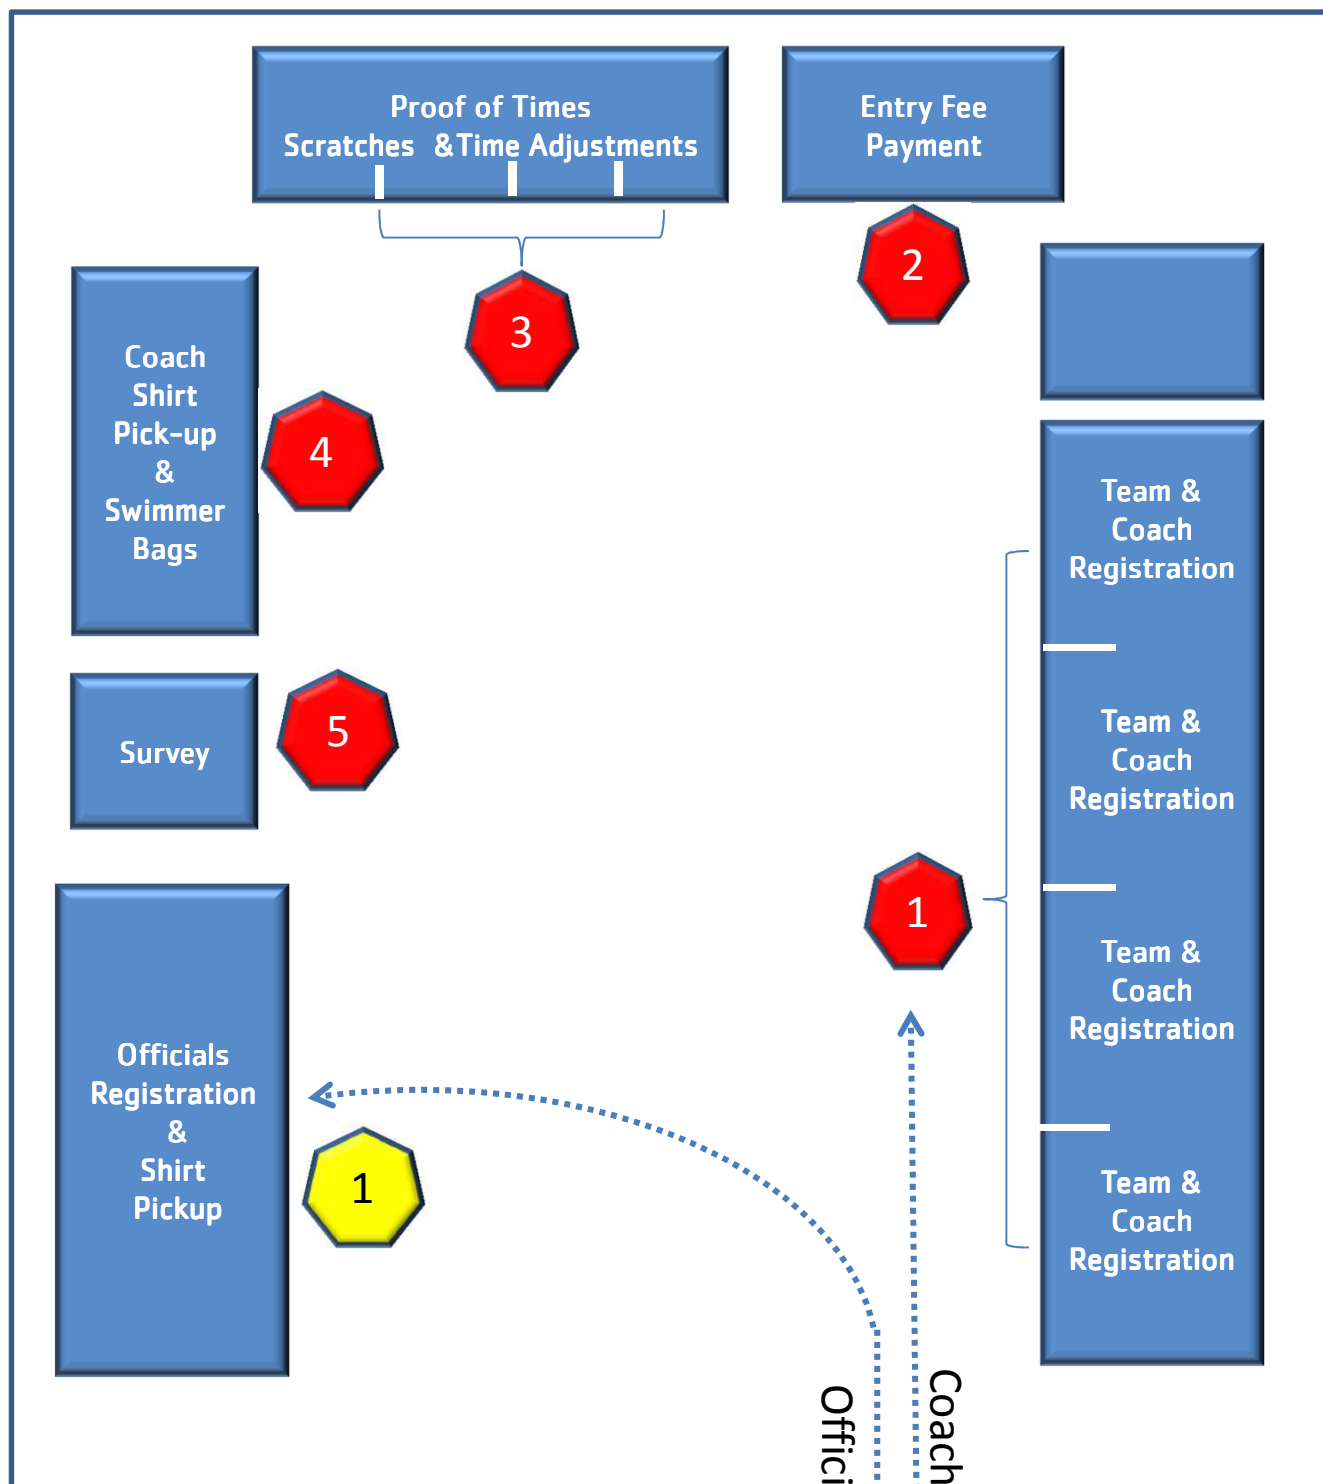

- 10:00 AM – 10:30 AM – South Teams
- 10:30 AM – 11:30 AM – East Teams
- 11:30 AM – 12:30 PM – Midwest and West Teams
- 12:30PM -- 01:00PM - Lunch Break
- 1:00PM – 4:00PM - Open Registration